


# CONCRETE COLLAR

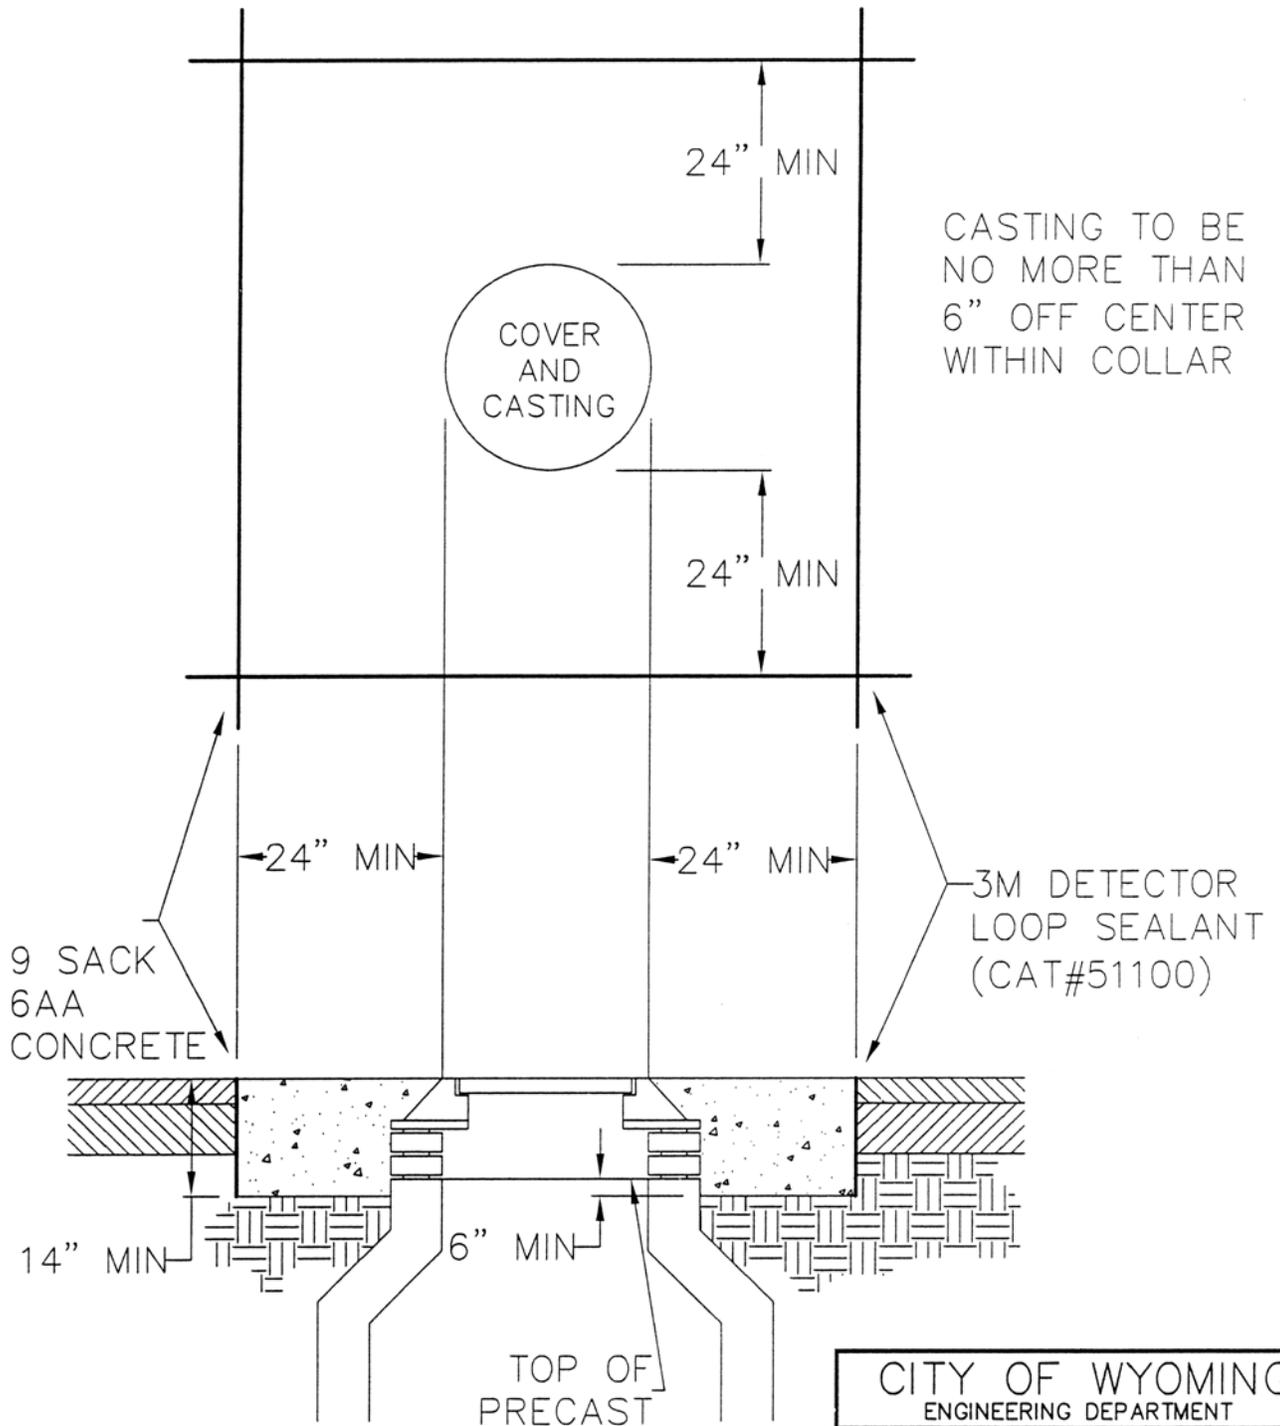

CITY OF WYOMING ENGINEERING DEPARTMENT	
<b>CONCRETE COLLAR</b>	
DRAWN BY- ML	I-25D
CHECKED BY- RH	
DATE DRAWN- 8-07-2003	
DATE REVISED-	